

DRILL HOLES

DRILL HOLES

DRILL HOLES


BORDER REV: DATE: June 1, 2004

MD 182 IS CONSIDERED TO RUN
IN A NORTH - SOUTH DIRECTION

NORWOOD RD

MD 182 (NORWOOD RD)

110+00 +50 109+00 +50 108+00 +50 107+00 +50 106+00

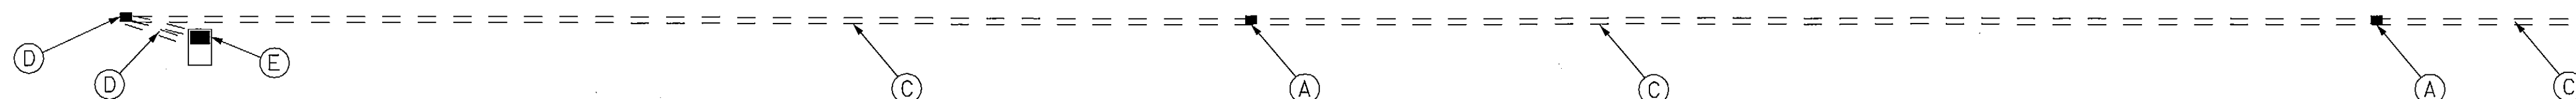


PROPOSED RIGHT OF WAY

MATCH LINE "A"
(SEE THIS SHEET)MATCH LINE "A"
(SEE THIS SHEET)

106+00 +50 105+00 +50 104+00 +50 103+00 +50 102+00 +50

MD 182 (NORWOOD RD)

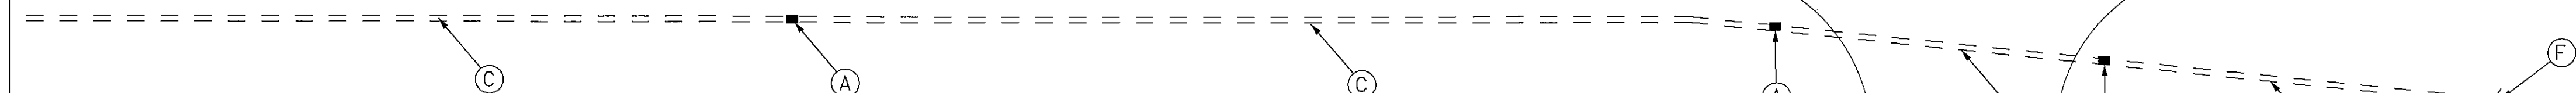

PROPOSED RIGHT OF WAY

HENNESSY
TERRACEC&P
4129EXISTING MONTGOMERY
COUNTY SPLICE CABINET

CONSTRUCTION DETAILS

- Install handhole.
- Install 4" polyvinyl chloride electrical conduit (Schedule 80) (bored) with proposed 12 pair underground interconnect cable in conduit into existing Montgomery County splice cabinet on wood pole C&P #4129.
- Install 3" polyvinyl chloride electrical conduit (Schedule 80) (trenched) with proposed 12 pair underground interconnect cable in conduit.
- Use proposed conduit and/or handhole.
- Use proposed base mounted cabinet and controller.
- Contractor shall install 3" polyvinyl chloride electrical conduit (Schedule 80) from the base of utility pole with proposed 12 pair underground interconnect cable in conduit to a proposed splice cabinet to be supplied by Montgomery County Signal Shop.

GENERAL NOTES:

- All underground utilities shown on these plans are schematic only and may not be complete. The contractor shall be responsible for notifying "MISS UTILITY" prior to construction so that all utilities may be located in the field. If the contractor perceives that a conflict between the utilities and the traffic signal will occur, the contractor shall notify the project engineer immediately so that the conflict may be resolved.
- All interconnect quantity are covered on the signal GI sheet.
- Contractor shall contact Keith Lord (301) 279-1971 two (2) weeks prior to starting any interconnect work.

SHASTATE OF MARYLAND
DEPARTMENT OF TRANSPORTATION
STATE HIGHWAY ADMINISTRATIONMD 182 (NORWOOD RD) / MD 182
(DOCTOR BIRD RD) AND NORWOOD RD

OLNEY, MARYLAND

INTERCONNECT PLAN

SCALE 1"= 40' DATE 5/19/09 CONTRACT NO. MD5625176

DESIGNED BY James Allen Jr. COUNTY MONTGOMERY

DRAWN BY James Allen Jr. LOGMILE 15018205.90

CHECKED BY TMS NO. 1567

F.A.P. NO. TOD NO.

TS NO. 4706


DRAWING NO. 3 OF 5

SHEET NO. OF

PLOTTED: WEDNESDAY, MAY 20, 2009 AT 12:56 PM
FILE: J:\DATA\1567\56111C.DGN

GEOMETRIC LEGEND	
PROPOSED	---
EXISTING	---

LEGEND OF UNDERGROUND AND OVERHEAD UTILITIES	
AERIAL CABLE	—A—A—
ELECTRIC	—E—E—
TELEPHONE	—T—T—
GAS	—G—G—
SEWER	—S—S—
WATER	—W—W—
CABLE TV	—TV—TV—

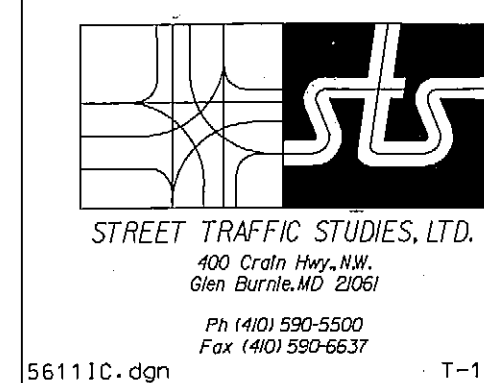

56111C.dgn

T-195

APPROVALS	
TEAM LEADER	<i>James Allen Jr.</i>
ASST. DIV. CHIEF	<i>James Allen Jr.</i> 5/20/09
DIVISION CHIEF	<i>Woods</i> 5/27/09
OFFICE DIRECTOR	<i>JD</i> 5/27

REVISIONS	